



BLOCK PLAN 1:200

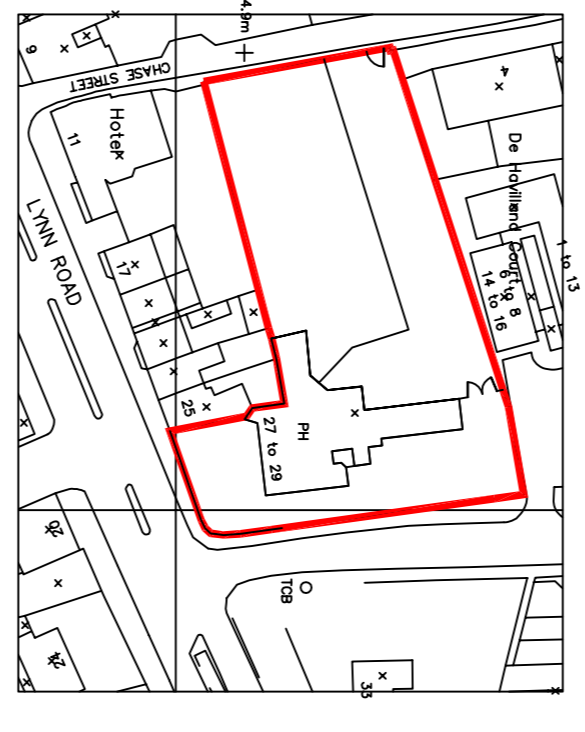

SCALE 1:1250

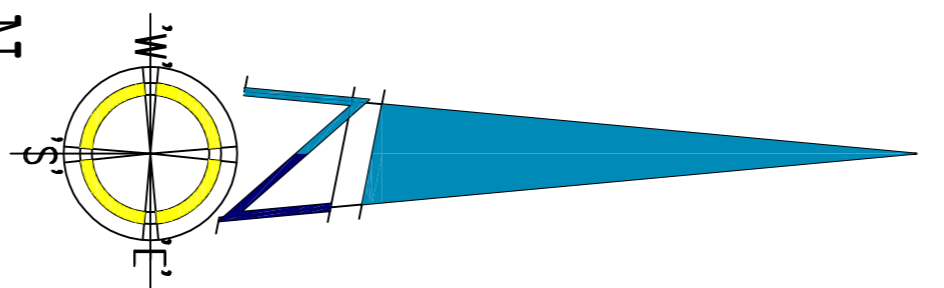

SITE PLAN
LOCATION PLAN

Building Heritage and 2010
for Conservation or Renovation
Early Commission
for Conservation or Renovation
2010
Building Envelope in Finland
Heritage and 2010

DBDS

DAVID BROKER DESIGN SERVICES ARCHITECTURAL TECHNICIANS
CONCEPT 2000 DESIGN AND DEVELOPMENT WISBECH CAMBS PE13 3AR
ESTABLISHED 1975
Client: FIRST STEPS CHILDRENS DAY NURSERY

Drawing No: 2013-481 BLOCK PLAN
Project: PROPOSED NEW CLASS ROOM/BLOCK AND ARRANGEMENT OF PARKING AREAS
Site: THE BOWLING GREEN PH LYNN ROAD WISBECH

Drawn:	DB	Checked:	
Date:	19/02/19	Revision No.:	
Project:	PE13-30D		

DO NOT SCALE FROM THIS DRAWING - All dimensions to be verified on site. The drawing is for information only and does not constitute an offer of any construction works undertaken prior to approval or where approved plans are issued. Any alterations to details or specifications may invalidate the approval and must be signified on additional sheets.