


26,650

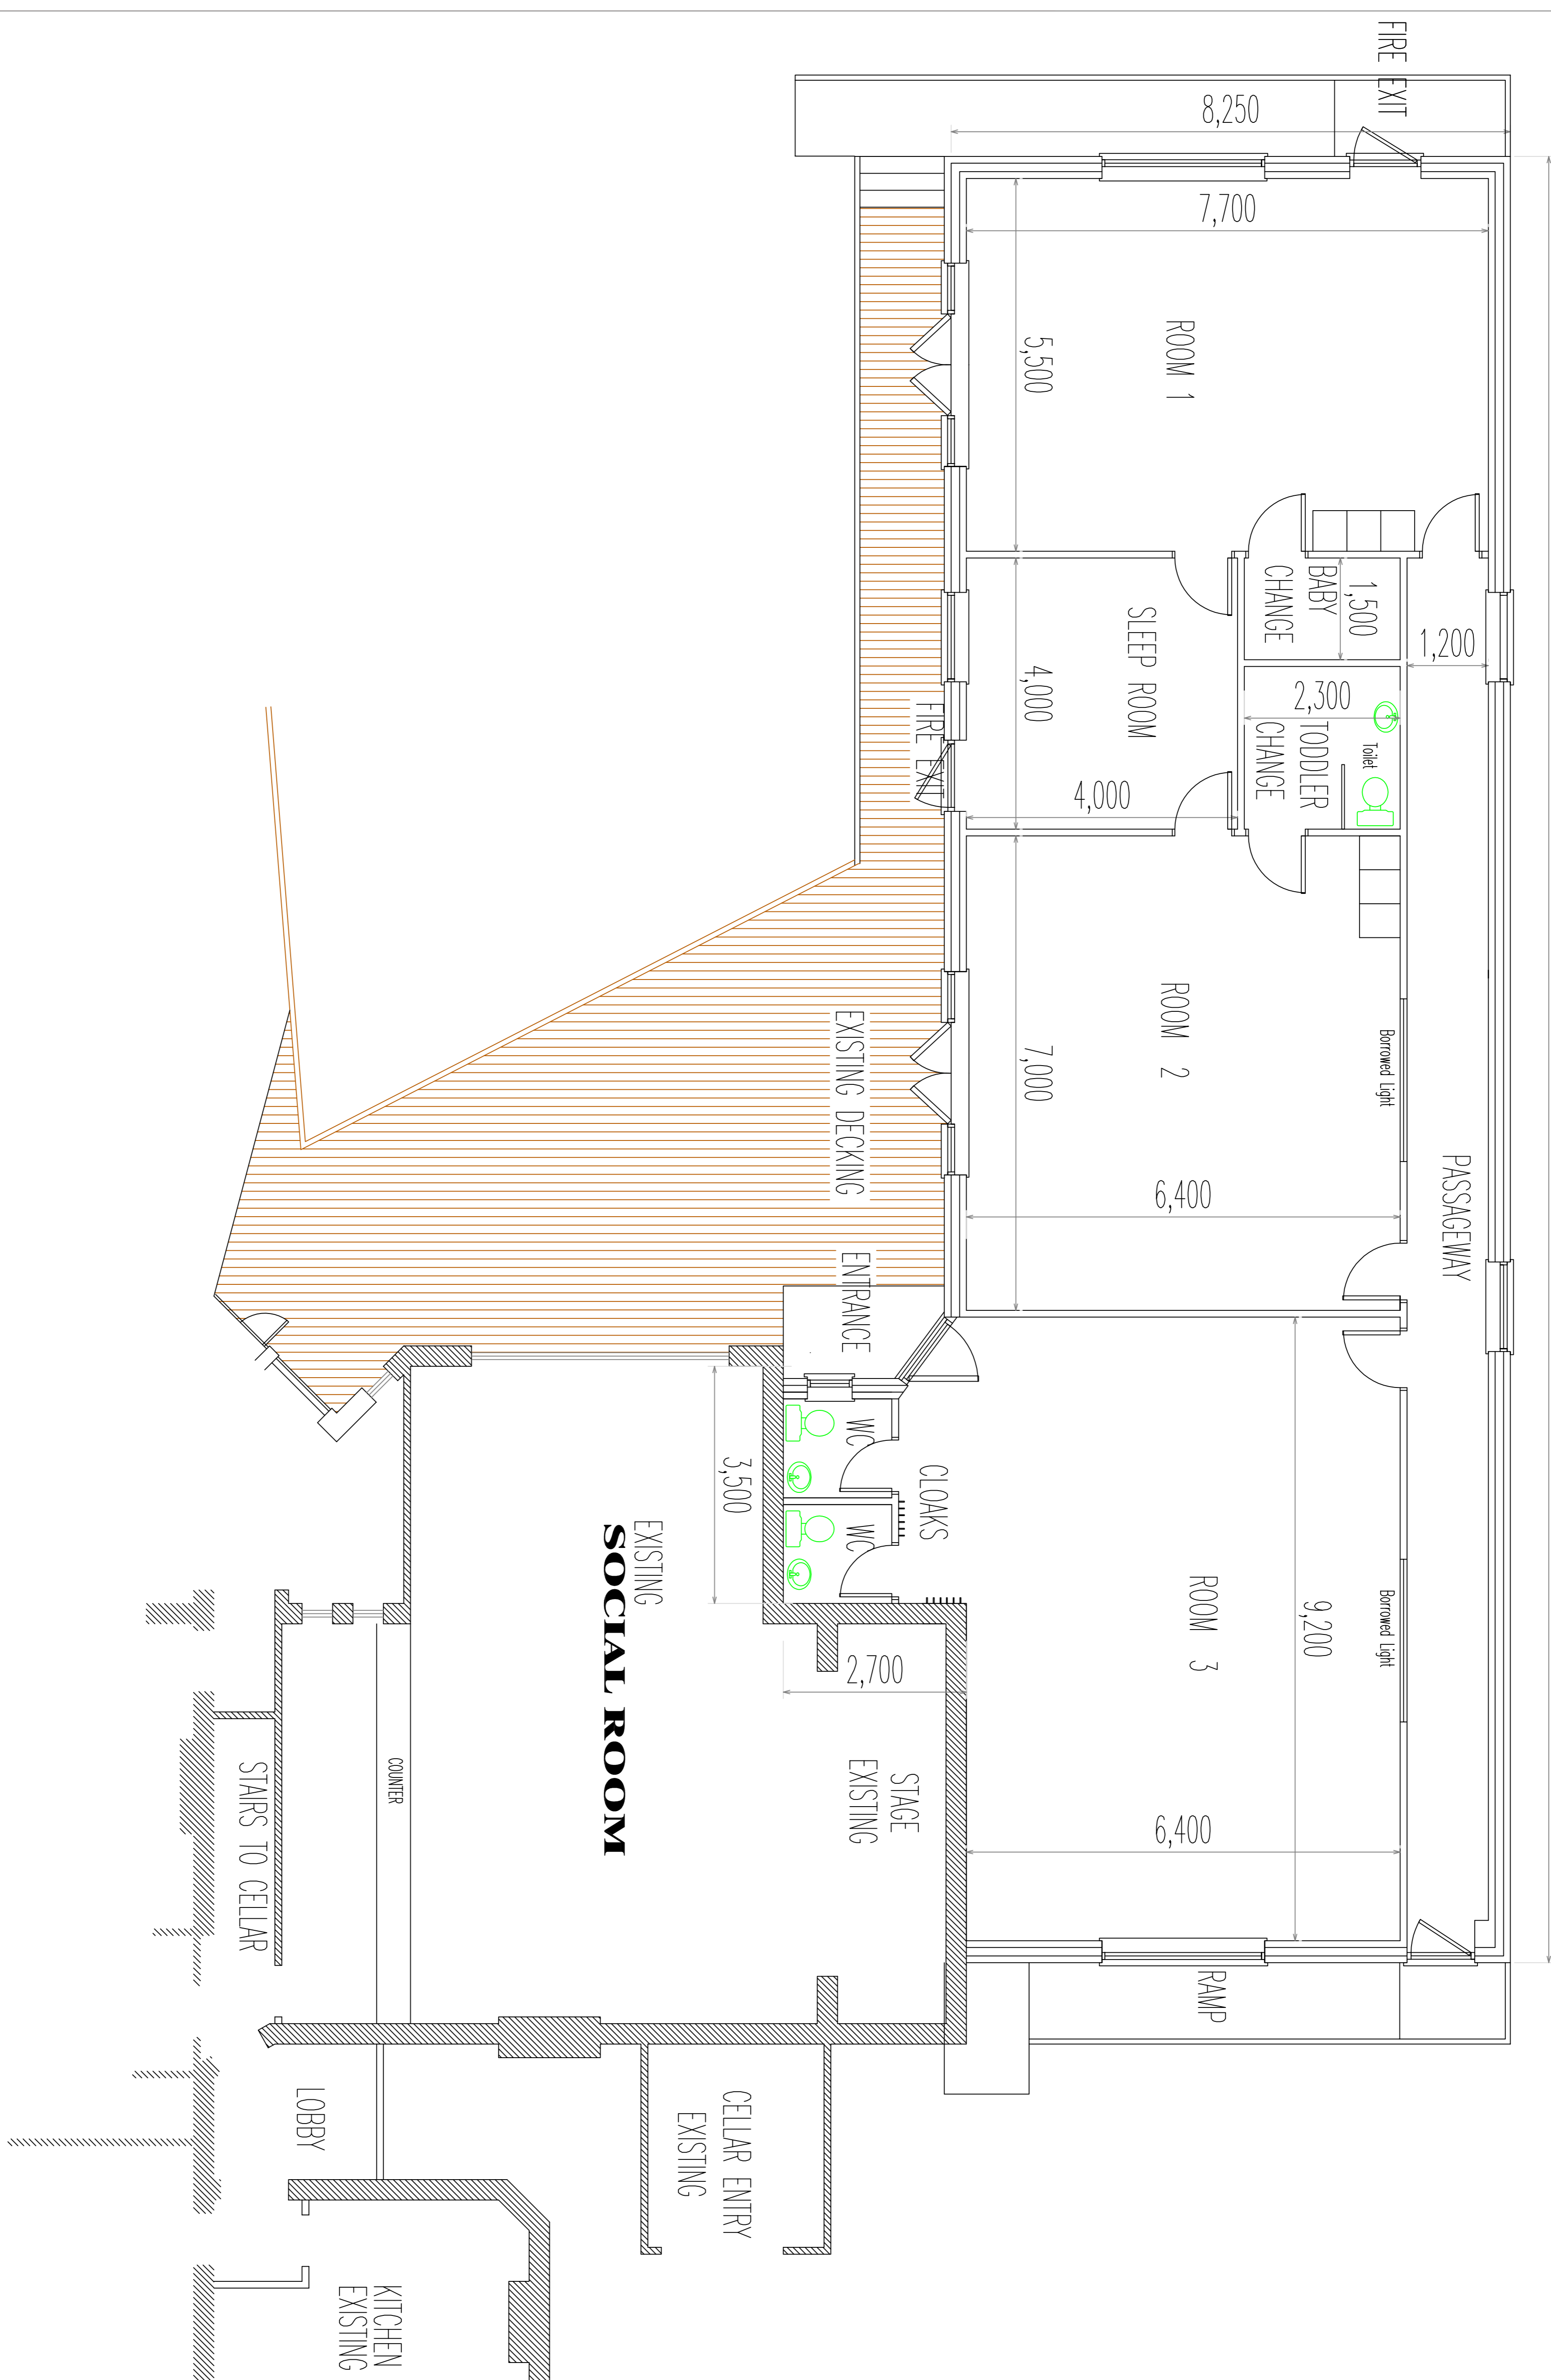

Building *Heritage award 2010*
 for Conservation or Renovation
 Finaly commisioned
 for Conservation or Renovation
 Heritage award New Build
 Building Name is Fenland
 Design Awards
 Heritage award New Build

DBBDS
 DAVID BROKER DESIGN SERVICES ARCHITECTURAL TECHNICIANS
 10, WINDSOR ROAD, WINDSOR, STAMFORDS
 LEICESTERSHIRE LE19 1LW
 TEL: 01530 211111 FAX: 01530 211112
 WWW.DBBDS.CO.UK
 DESIGN AND DEVELOPMENT WINDSOR STAMFORDS
 LTD WINDSOR STAMFORDS
 ESTABLISHED 1975
 Tel: 01530 211111 Fax: 01530 211112
 Email: david.broker@dbbds.net

Client: FIRST STEPS CHILDRENS DAY NURSERY
 Drawing No: 2033 PPH
 Project: PROPOSED FLOOR PLANS FOR NEW CLASS ROOM BLOCK
 DAY NURSERY AND OUT OF SCHOOL CLUB
 Site: THE FORMER BOWLING GREEN PH
 LYNN ROAD
 WINDSOR

| | | | | | |
|----------|----------|-------|----------|---------------|--|
| Project: | PE13 30D | Date: | DB | Checked: | |
| Scale: | 1:50 | Date: | 19/02/19 | Revision No.: | |

DO NOT SCALE FROM THIS DRAWING - All dimensions to be verified on site. - The drawing is for information only and is not to be used for construction without the written approval of the architect. - The architect is not responsible for any construction works undertaken prior to approval or before approval plans are issued. - Any alterations to details or specifications may invalidate the approval and incur significant additional costs.